

National Horticulture Board
 Ministry of Agriculture & Farmers Welfare
 Plot No.85, Sector 18, Institutional Area,
 Gurugram, Haryana- 122015, India
www.nhb.gov.in

Tender No.: NHB/HD/Floriade/2021-22

Date: 24.02.2022

Subject: Replies to Queries in response to the Tender for fabrication of India's Pavilion at International Horticulture Exhibition (Floriade Expo 2022), Almere, Netherlands till 10th April, 2022 and its comprehensive maintenance up-to 7th October, 2022 published on 17.02.2022– req.

Section / Para / Page No.	Tender Terms	Amended Terms / Specification
Annexure IV Page No.22	Tender Drawing	Exact Size of site to be fabricated for India's Pavilion is 5M x 28M (total 140 square meter). Revised master layout of tentative design of India's Pavilion is attached as Appendix . The drawing and design provided in Tender Document is suggestive/indicative, which may be improvised by the Contractor in consultation with NHB as per actual need at the Project site at the time of fabrication.
Section III Para No.36 (i) Page no.15	Agency(s) recommended by the Organisers of International Horticulture Exhibition (Floriade Expo 2022) at Almere, Netherlands. Also, the other Agencies who have/ are undertaking similar work in the Floriade Expo and / registered with Chambers of Commerce and Industries at Netherlands for undertaking such type of works.	All agencies who have/ are undertaking similar work in the Floriade Expo and / having experience of undertaking similar work Internationally for fabrication of Country Pavilions. Also, the applicant agency shall have all the necessary permissions for working/ undertaking said assignment in Netherlands.
Section I Para No.3 Page no.3	NHB invites Lump-sum fixed price tender bids for "Fabrication and Maintenance of India's Pavilion at International Horticulture Exhibition (Floriade Expo 2022) at Almere, Netherlands	NHB invites Lump-sum fixed price tender bids for "Fabrication and Maintenance of India's Pavilion at International Horticulture Exhibition (Floriade Expo 2022) at Almere, Netherlands. Interested applicants may bid for single component such as Fabrication of India's Pavilion. The preference shall be given to those applicants who shall submit their proposals for undertaking complete assignment including Fabrication and maintenance both as per the scope of work stipulated in Tender Document.


Section / Para / Page No.	Tender Terms	Amended Terms / Specification
Section II Para No.8 Page No.4	Last date of submission of Bid (Technical Bid and Financial Bid) in Hard copy along with soft copy in Pen Drive of technical bid by 28.02.2022 at 1600 hours (Netherlands Time) at Embassy of India, Buitenrustweg 2, 2517 KD, The Hague, The Netherlands.	Last date of submission of Bid (Technical Bid and Financial Bid) in Hard copy along with soft copy in Pen Drive (in sealed cover) of technical bid by 28.02.2022 till 1600 hours at one of the following locations, as per the convenience: <ul style="list-style-type: none"> • Mr. Bhakt Bhushan, Head of Chancre, Embassy of India, Buitenrustweg 2, 2517 KD, The Hague, The Netherlands <p>OR</p> <ul style="list-style-type: none"> • Shri C.P. Gandhi, Deputy Director, National Horticulture Board, Plot No.85, Sector 18, Institutional Area, Gurugram, Haryana- 122015, India
Section IV Para No.35.3 (A) (viii) Page No.13	Installation of security system includes CCTV, physical guarding to keep the site secure during and after fabrication	As per the Tender Document, financial bid needs to be submitted as per Lumpsum basis. In addition, applicant agency is also required to submit the component-wise break-up of financial bid.
Annexure III Para No.(III) (j) Page No.18	Adequate flowers/ plants pots inside/ outside the pavilion, etc.	Indian Plants available in Netherlands preferably to be placed in/ outside the pavilion.

1. Access Level Plan

Scale: 1:60

- NOTES:
 1. ALL DIMENSIONS SHOWN ARE IN MM, UNLESS SPECIFIED OTHERWISE.
 2. THIS DRAWING IS A PART OF A LARGER SET AND READ ACCORDINGLY.

DATE	DATE
PROJECT NO.	NO.
REVISION	DATE

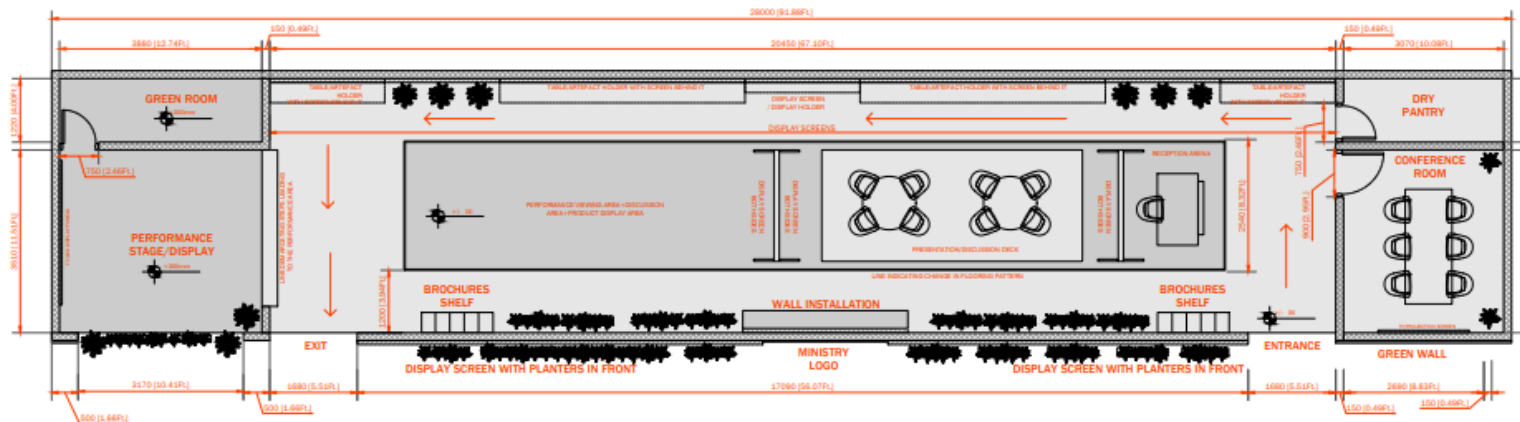

-  HATCH INDICATING FLOORING PATTERN [1]
-  HATCH INDICATING FLOORING PATTERN [2]
-  HATCH INDICATING TEMPORARY WALLS AS/SPECIFICATIONS
-  ARROWS DEMARCATING SUGGESTED MOVEMENT OF VISITORS
-  HATCH INDICATING DISPLAY SCREENS/TV UNITS/LED PANELS

PN

PRATEEK NARAYAN DESIGN GROUP
 Prateek Narayan, Principal Architect
 Architect | Interior | Designer

ADDRESS
 1043, Zone-7
 Sector 14, Gurgaon
 CONTACT : +91-9992000418

PROJECT
PAVILLION @ NETHERLANDS



DATE	DATE	SCALE	1:60
PROJECT NO.	NO.	DRIVEN BY:	Prateek

MAIN LEVEL FLOOR PLAN

A1.1